

B-PLANBEREICH

VORHABENBEREICH




B-PLANBEREICH

VORHABENBEREICH




24/15



	BGF
HAUS A	1.426m <sup>2</sup>
HAUS B	1.867m <sup>2</sup>
HAUS C	2.718m <sup>2</sup>
<b>GESAMT A,B,C</b>	<b>6.011m<sup>2</sup></b>
HAUS D	581m <sup>2</sup>
HAUS E	693m <sup>2</sup>
<b>GESAMT D+E</b>	<b>1.274m<sup>2</sup></b>
<b>GESAMT</b>	<b>7.285m<sup>2</sup></b>

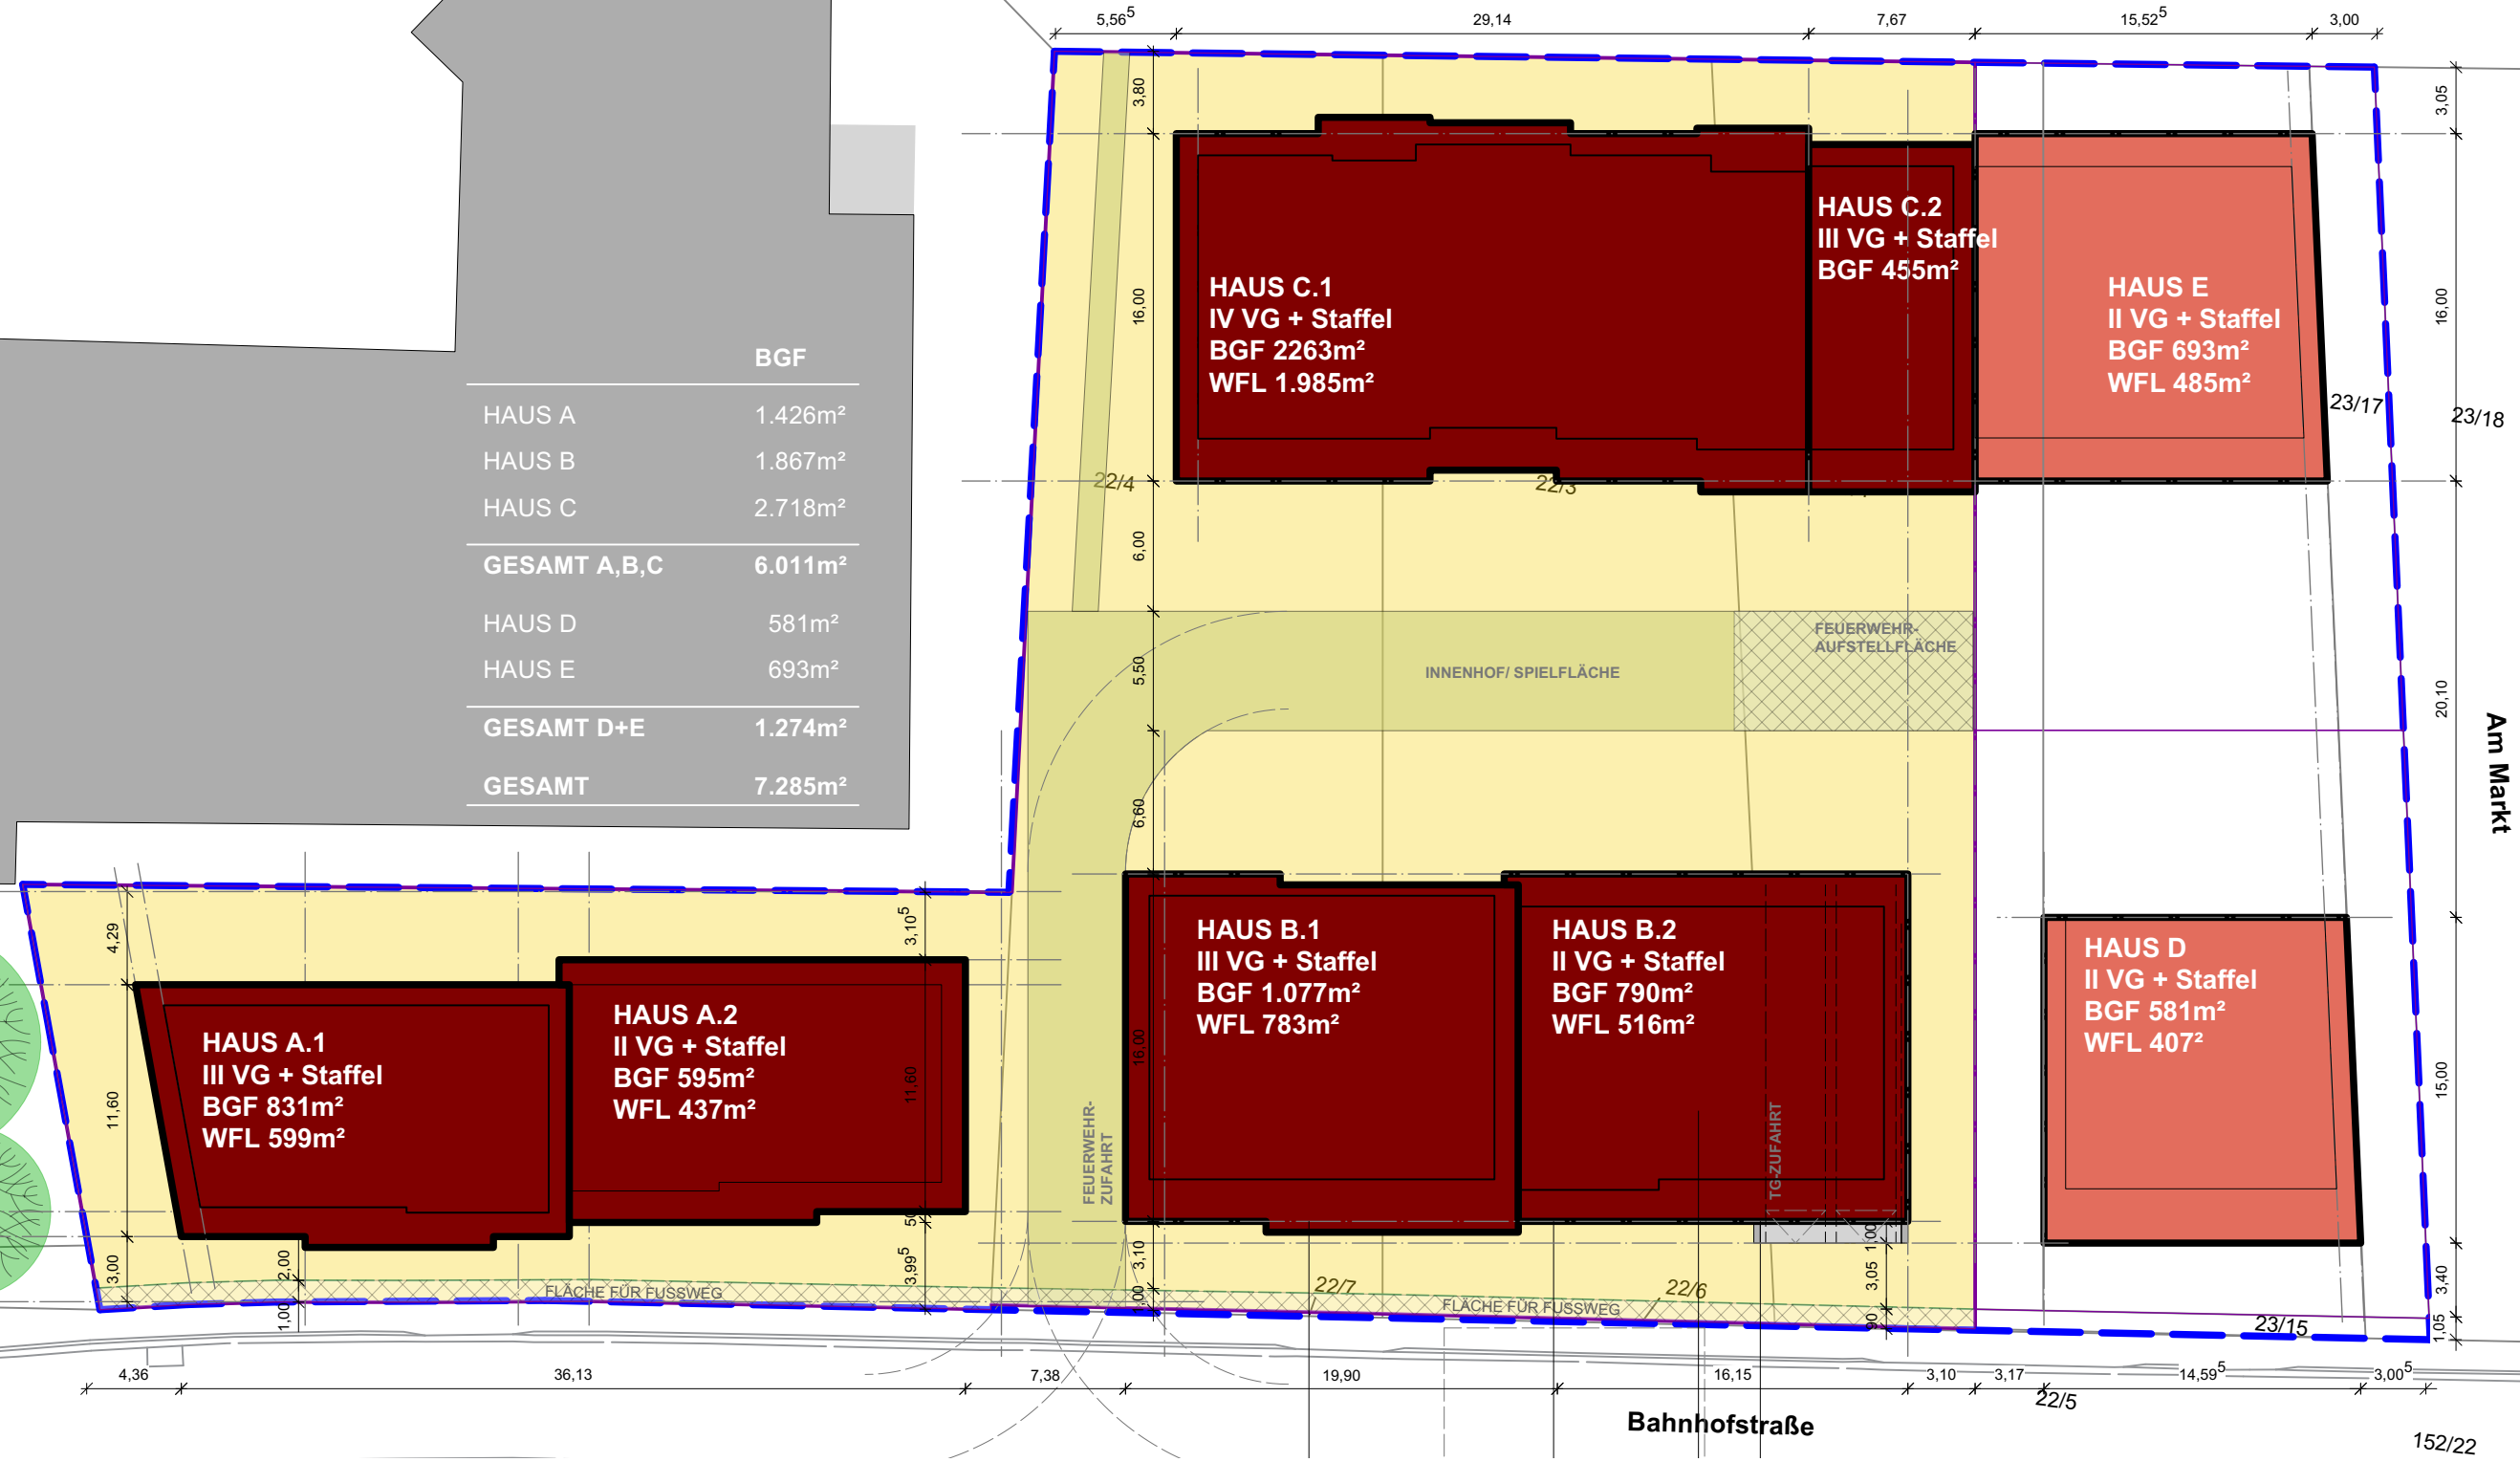







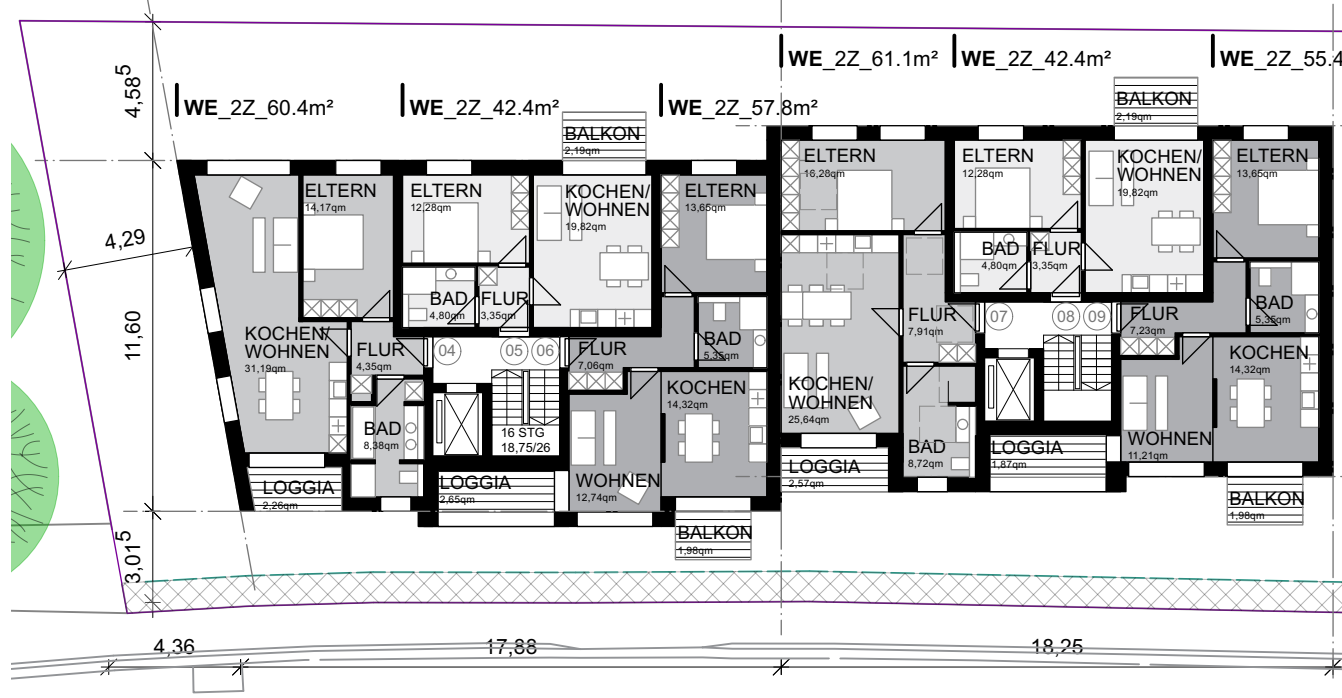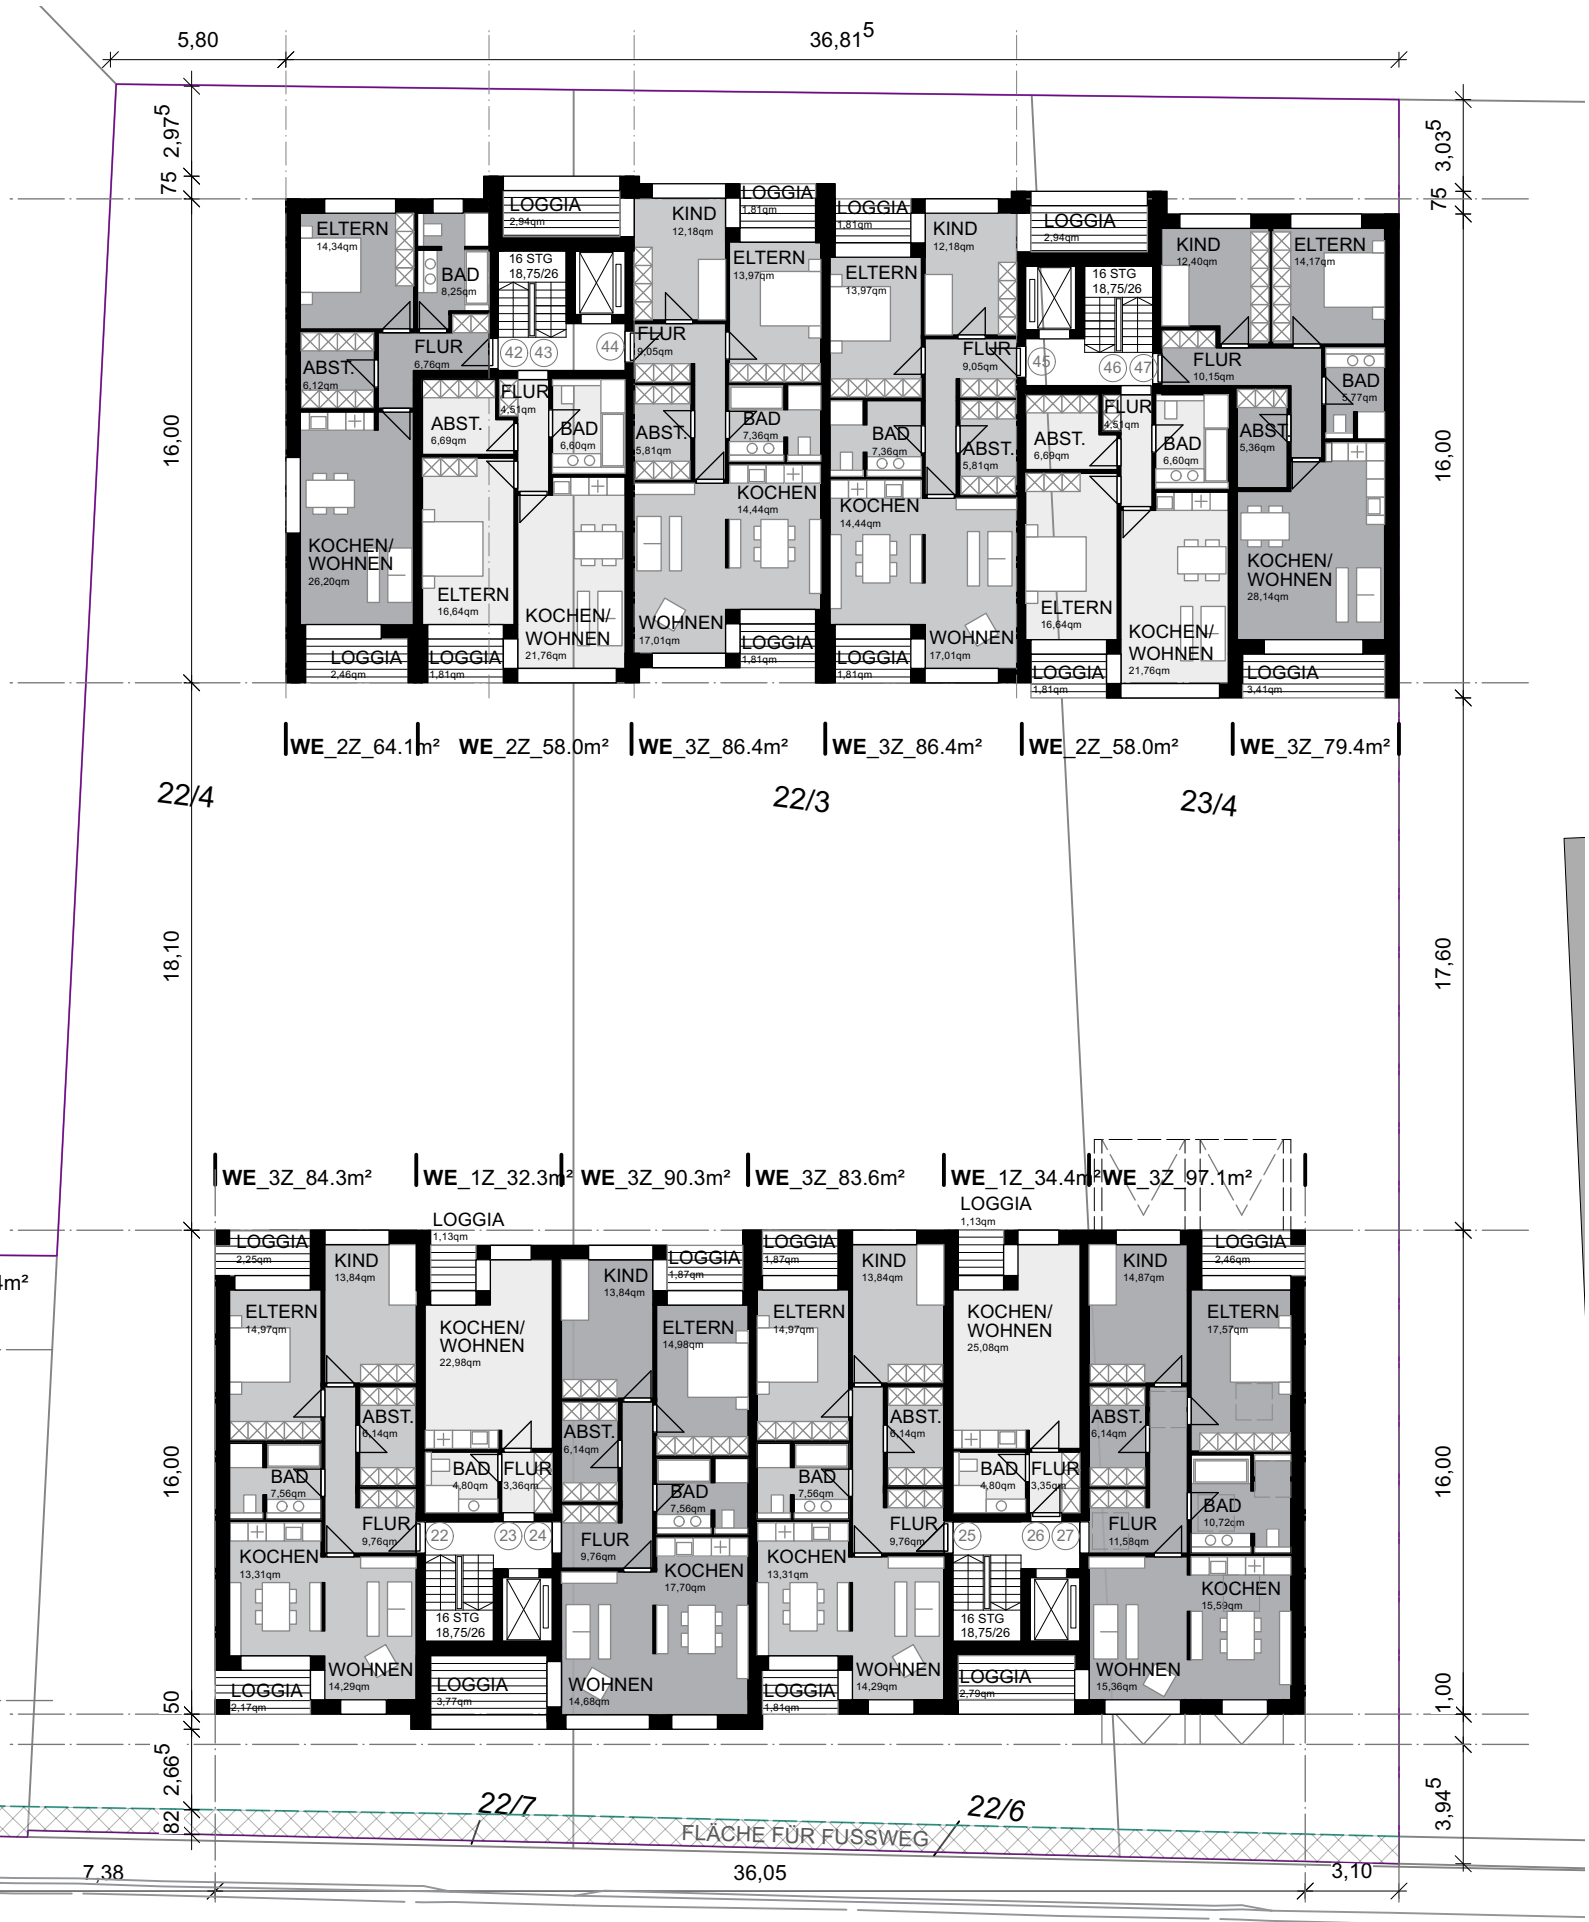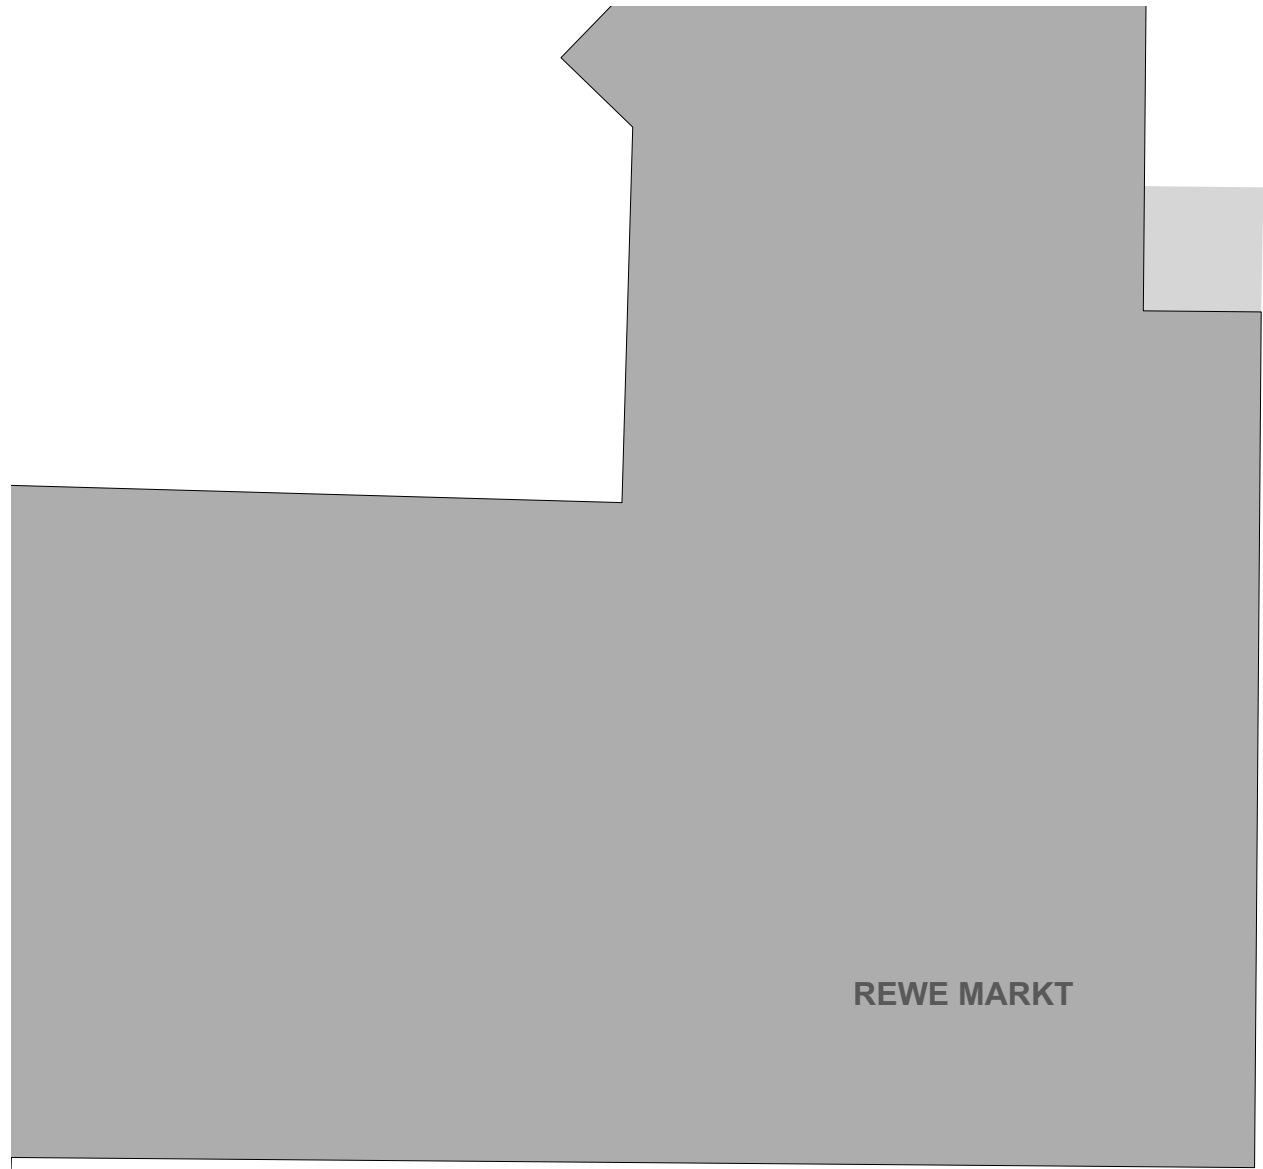

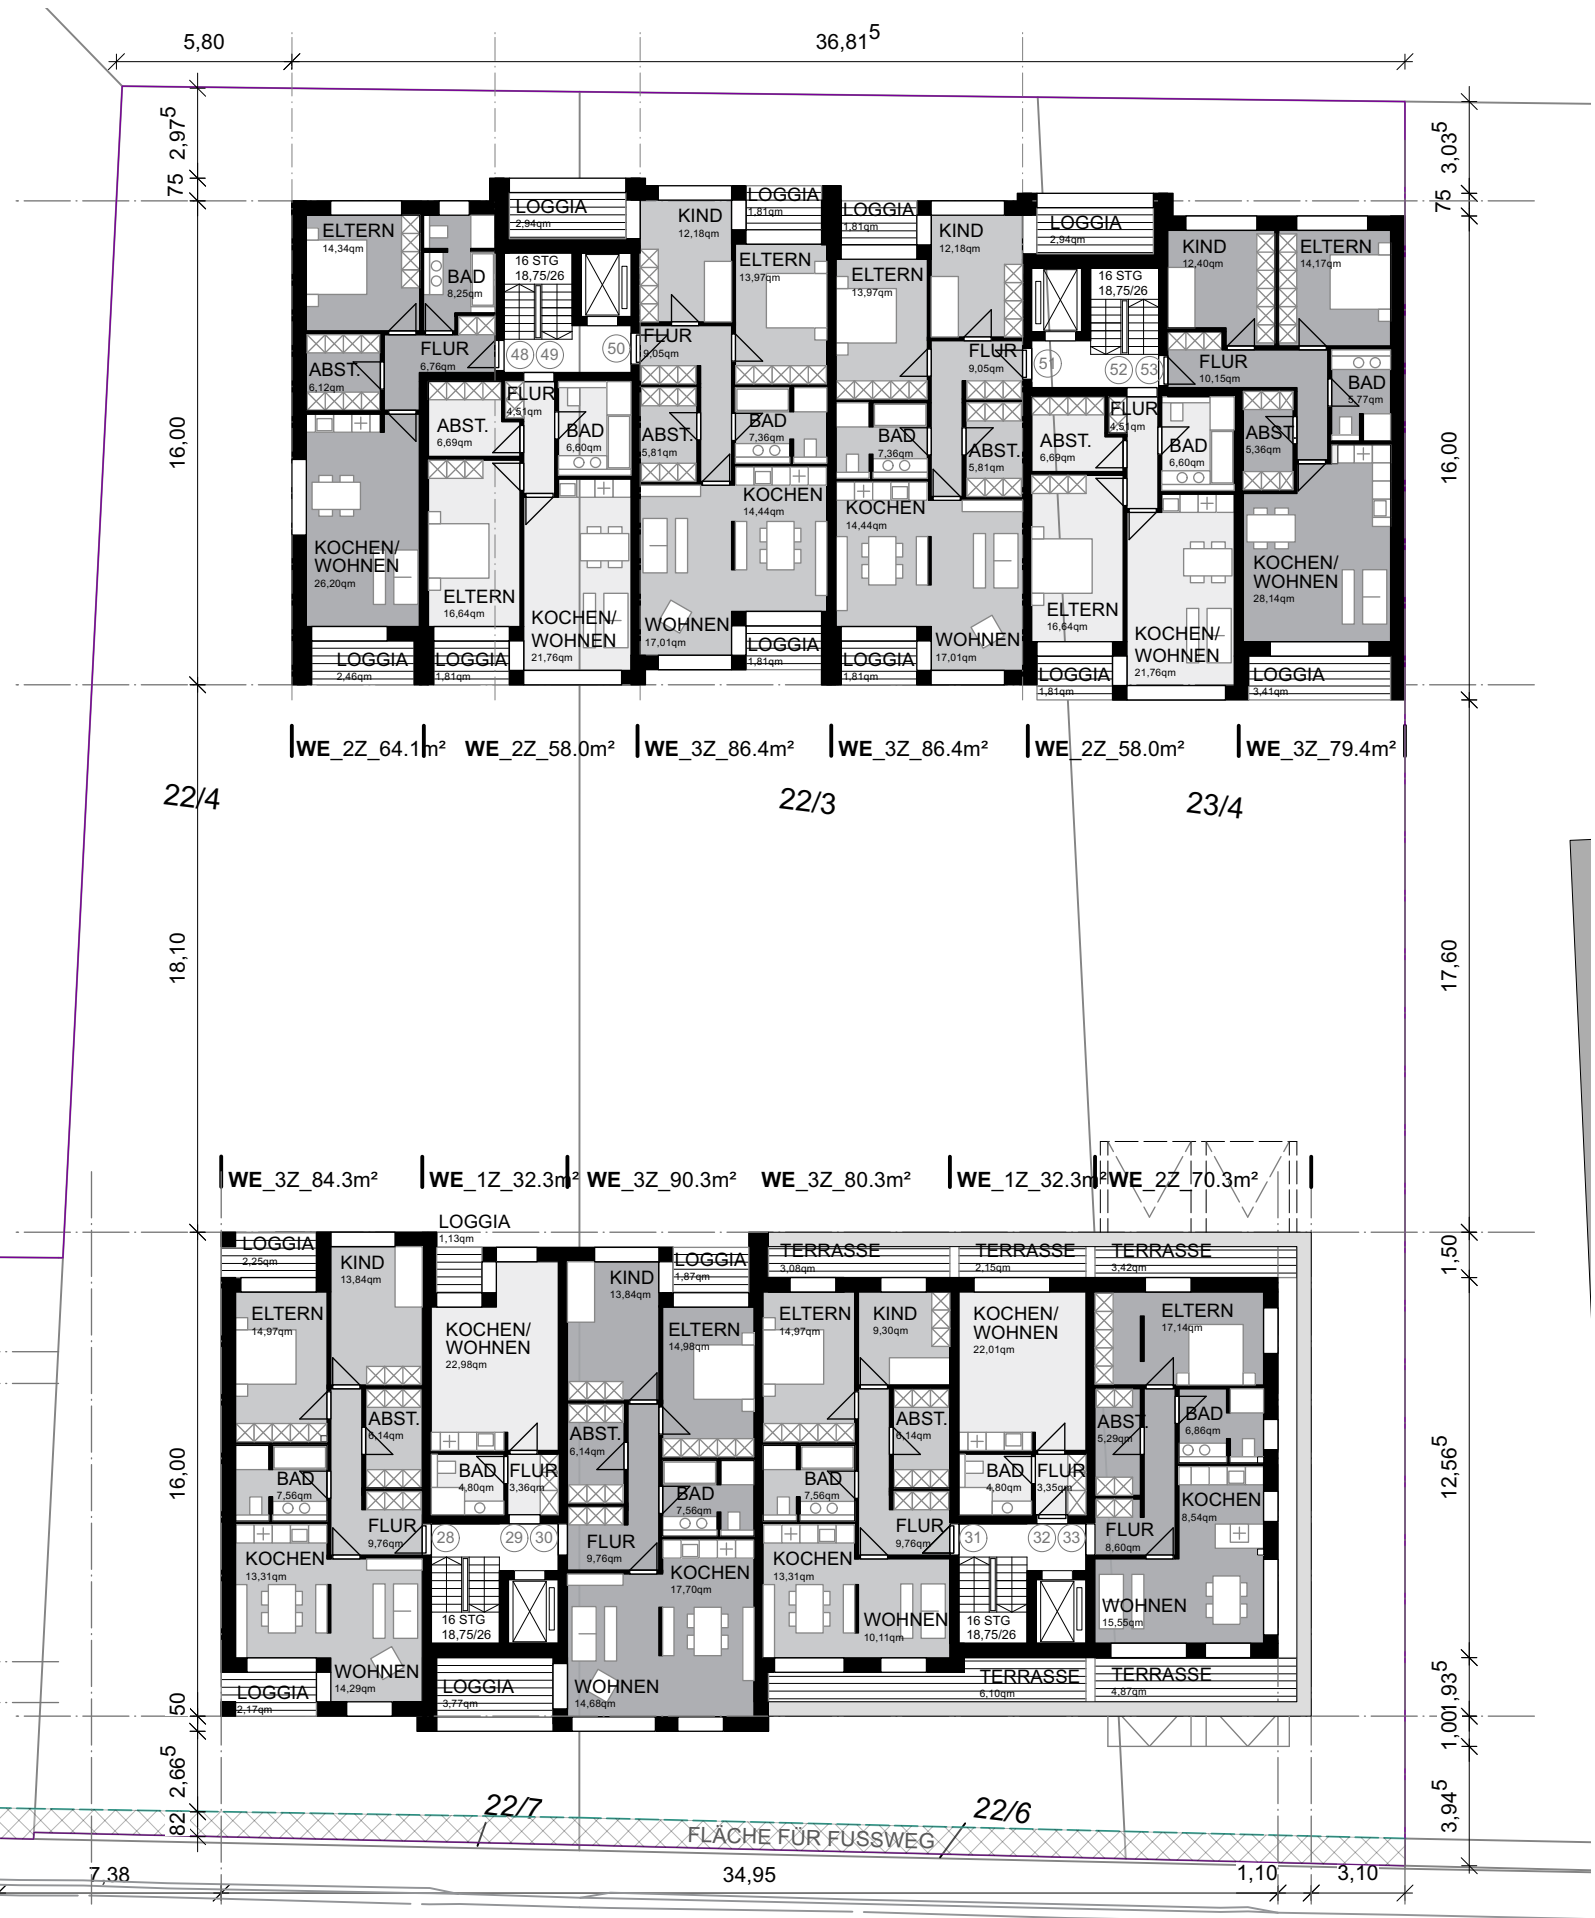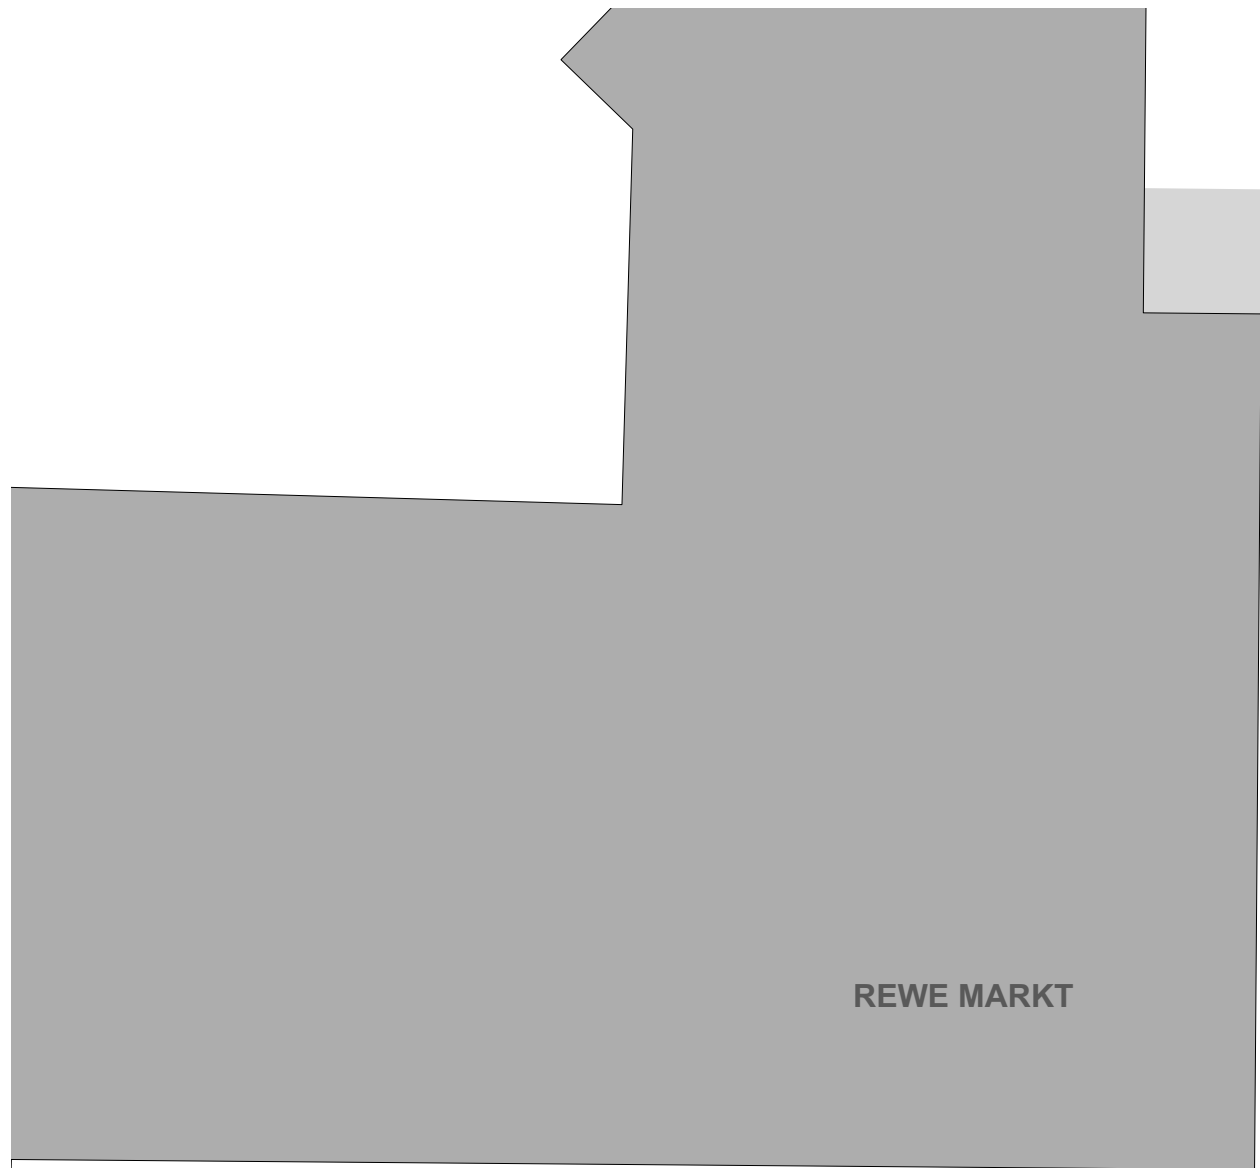




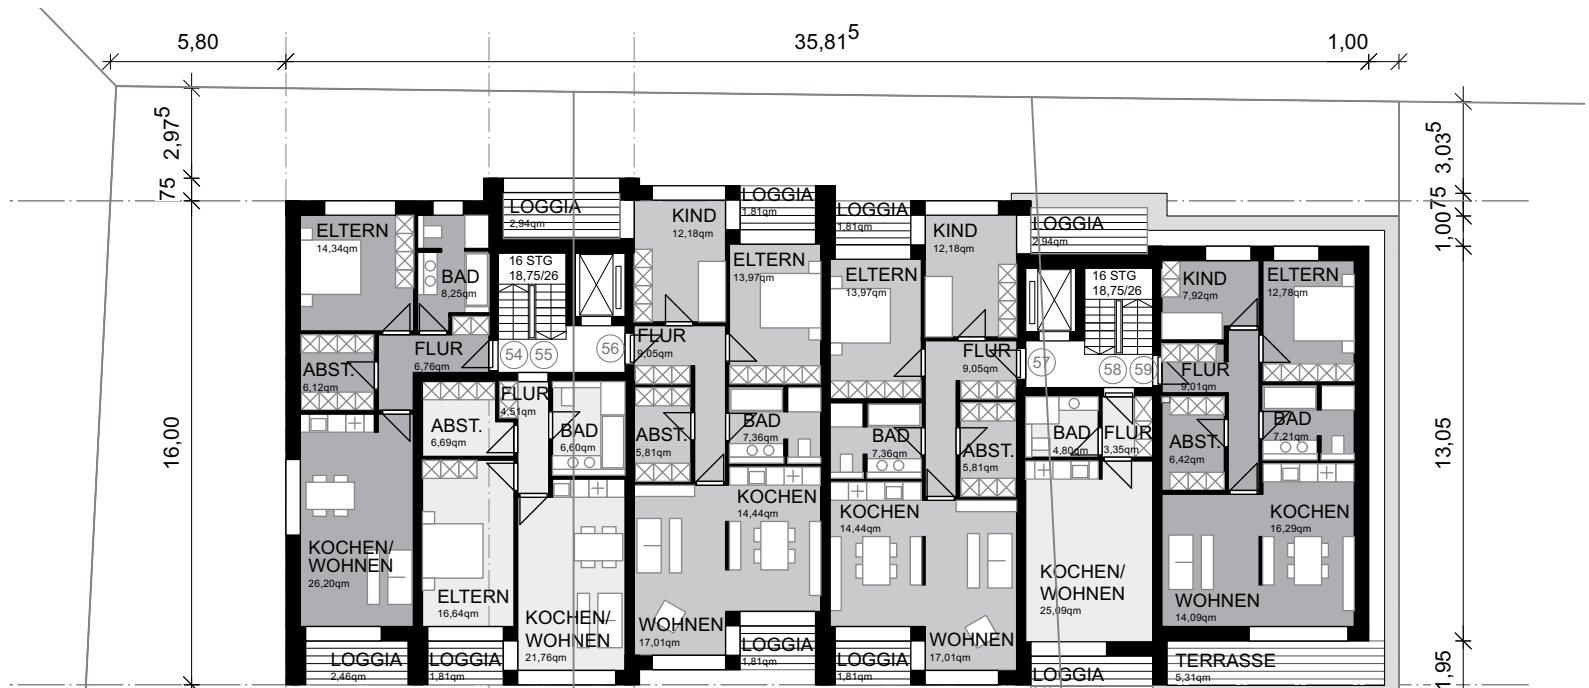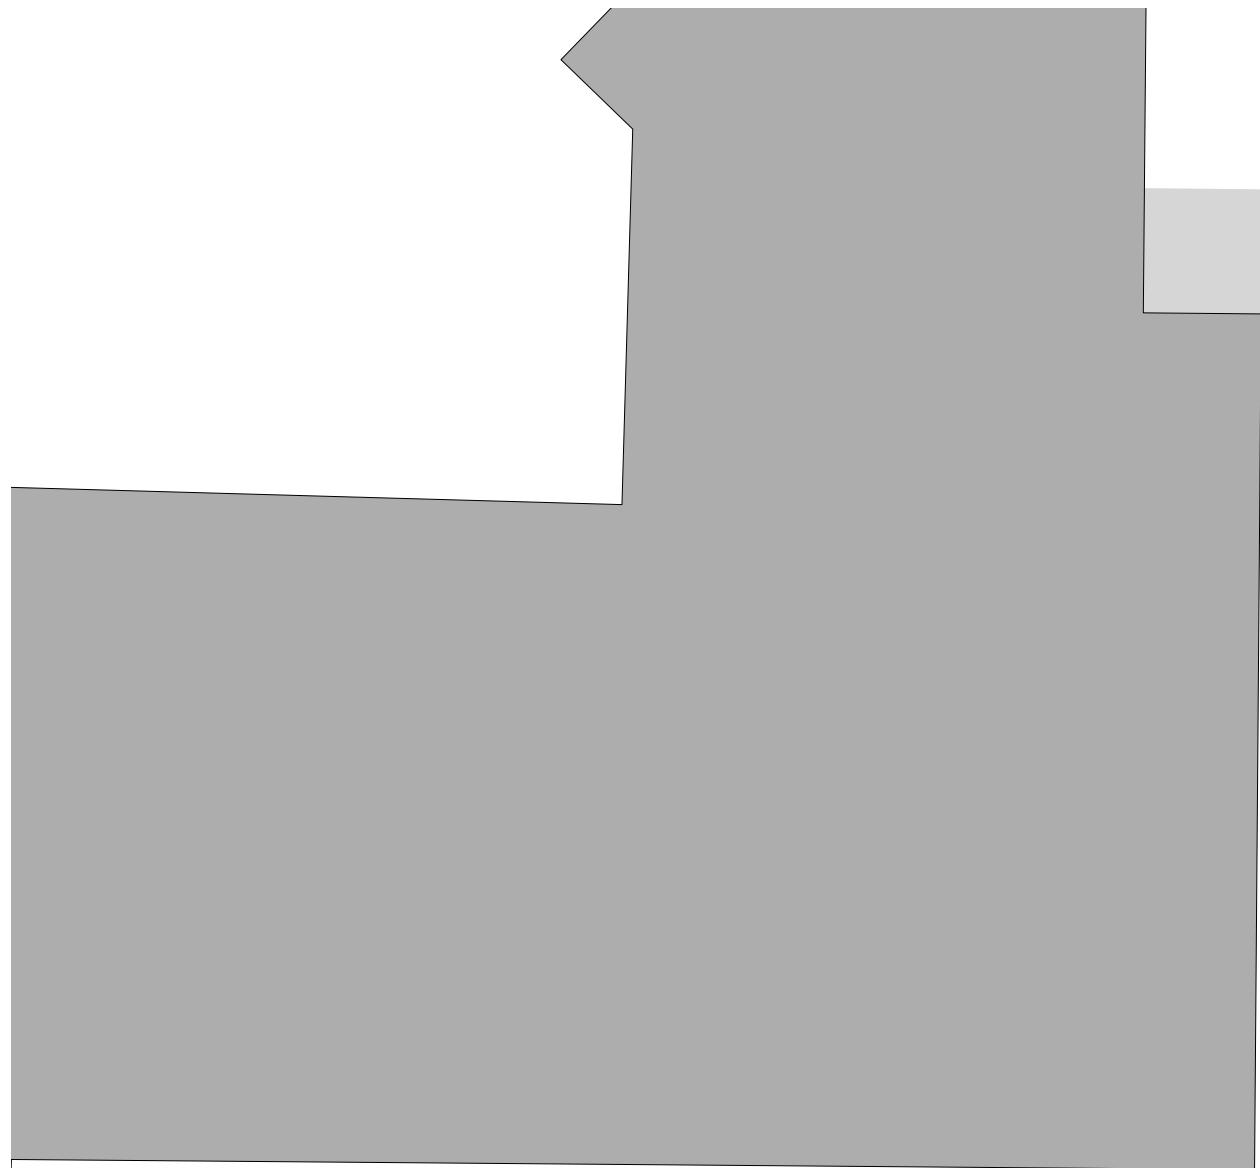


WE\_22\_64.1m<sup>2</sup> WE\_22\_58.0m<sup>2</sup> WE\_32\_86.4m<sup>2</sup> WE\_32\_86.4m<sup>2</sup> WE\_12\_36.2m<sup>2</sup> WE\_25Z\_79.0m<sup>2</sup>

22/4 22/3 23/4


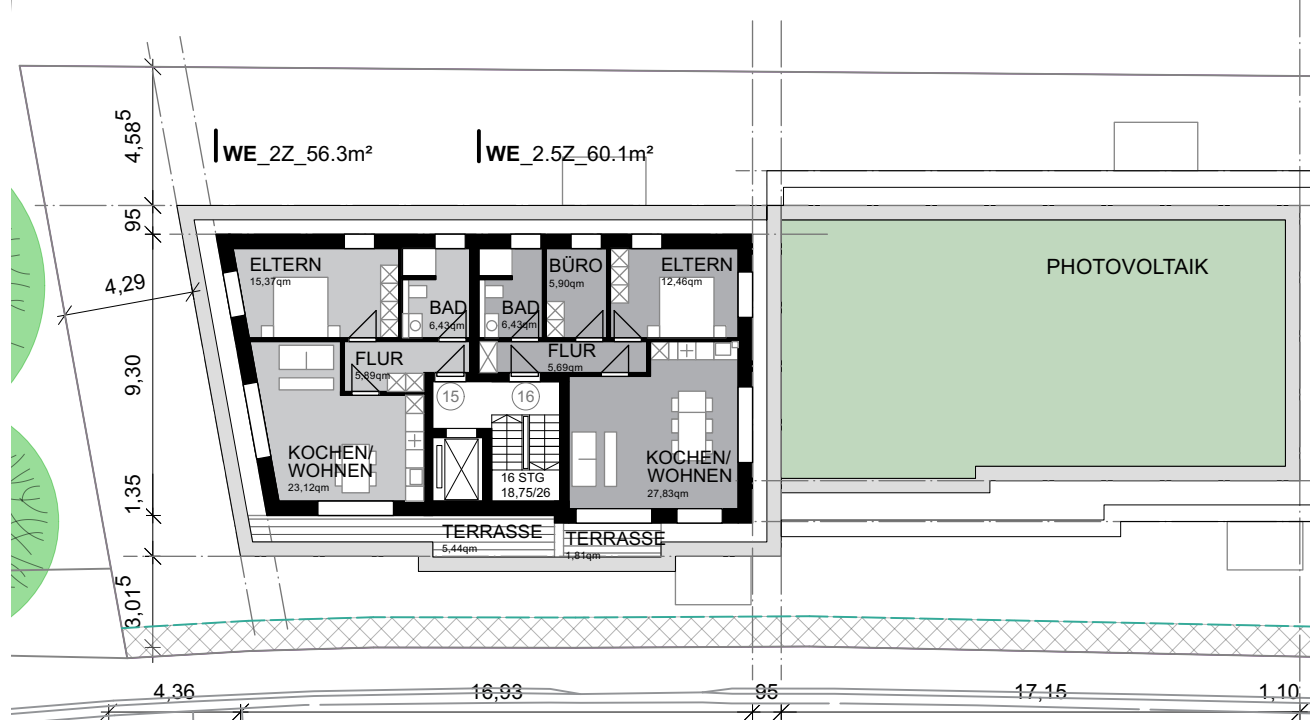


WE\_22\_56.3m<sup>2</sup> WE\_25Z\_60.1m<sup>2</sup>

WE\_32\_82.7m<sup>2</sup> WE\_32\_83.8m<sup>2</sup>

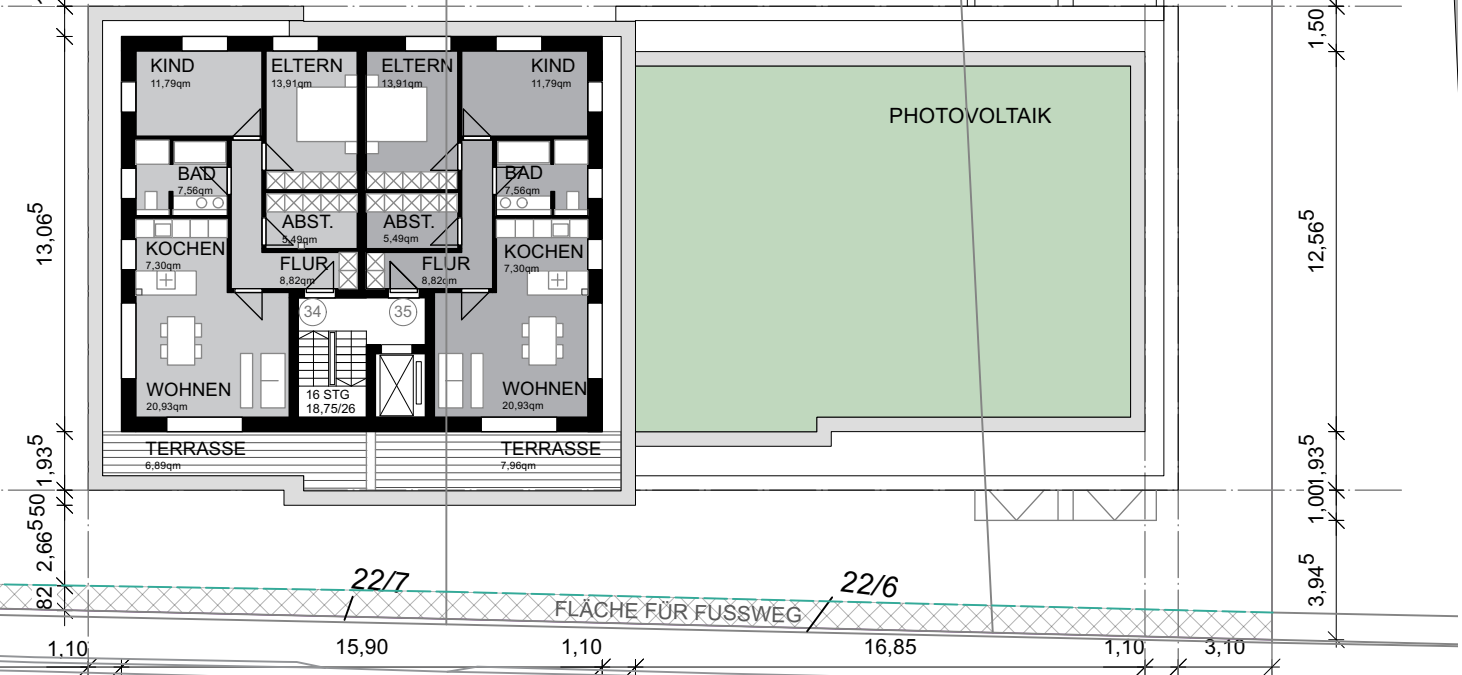

22/7 22/6

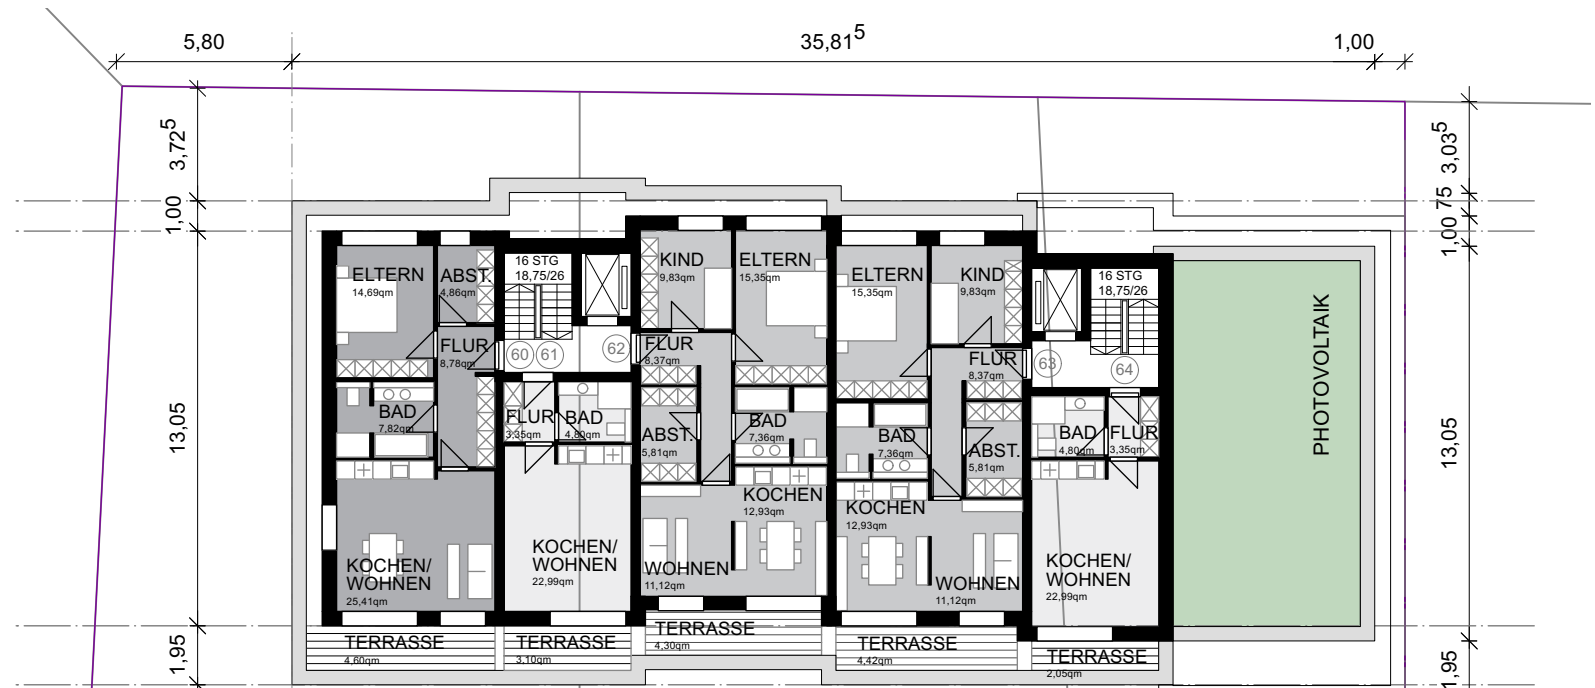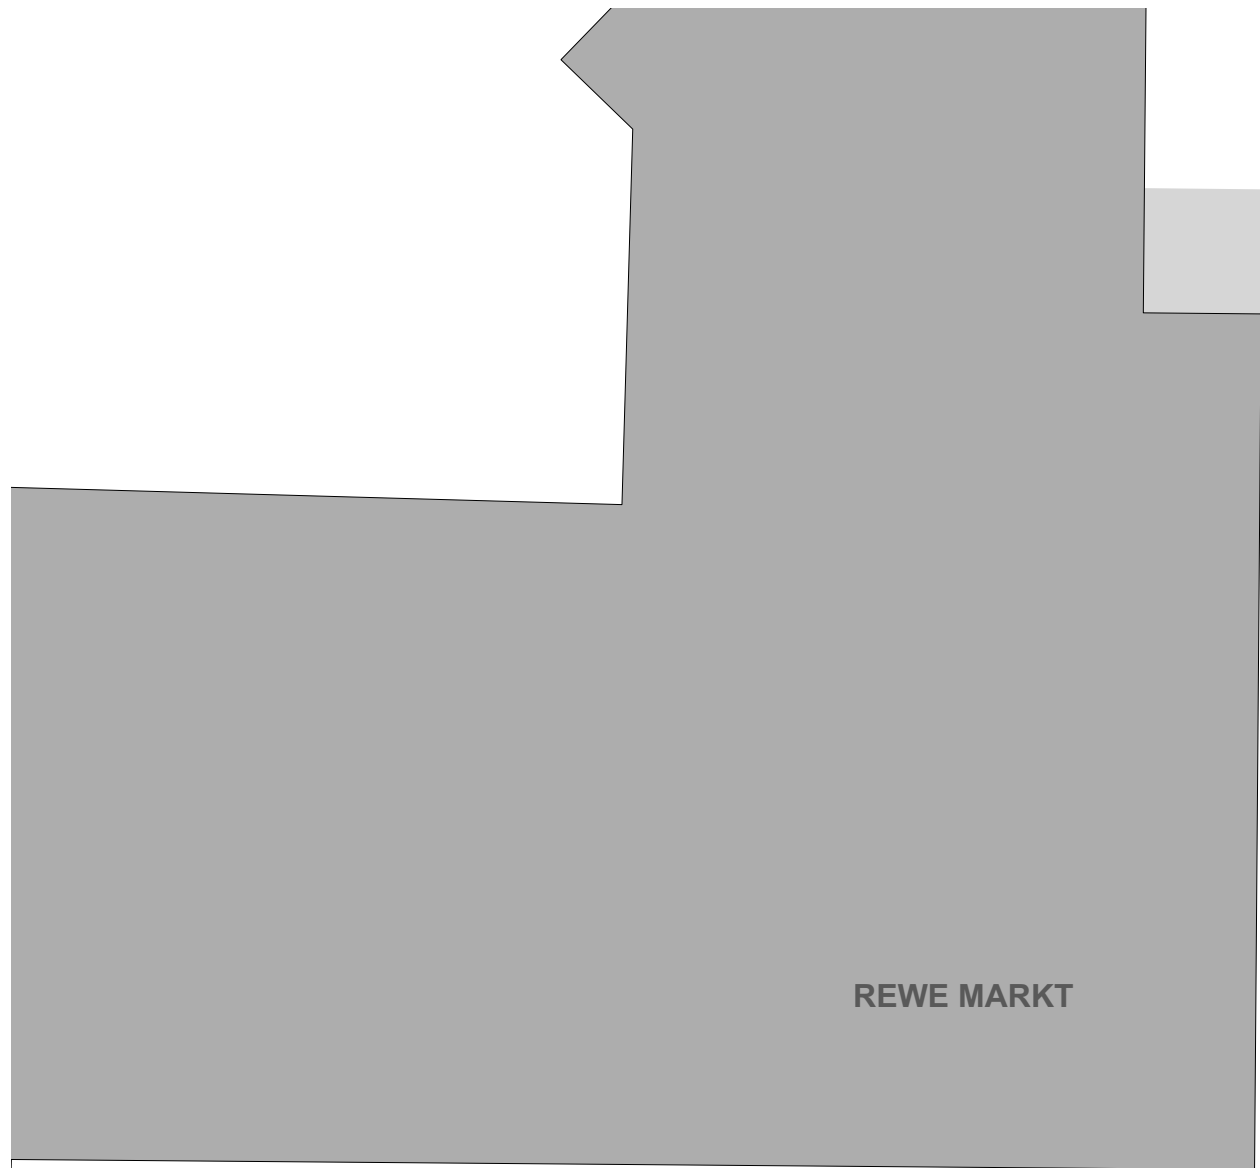

|WE\_22\_66.2m<sup>2</sup> |WE\_12\_34.2m<sup>2</sup> |WE\_3Z\_75.1m<sup>2</sup> |WE\_3Z\_75.2m<sup>2</sup> |WE\_1Z\_33.1m<sup>2</sup>

22/4 22/3 23/4

